


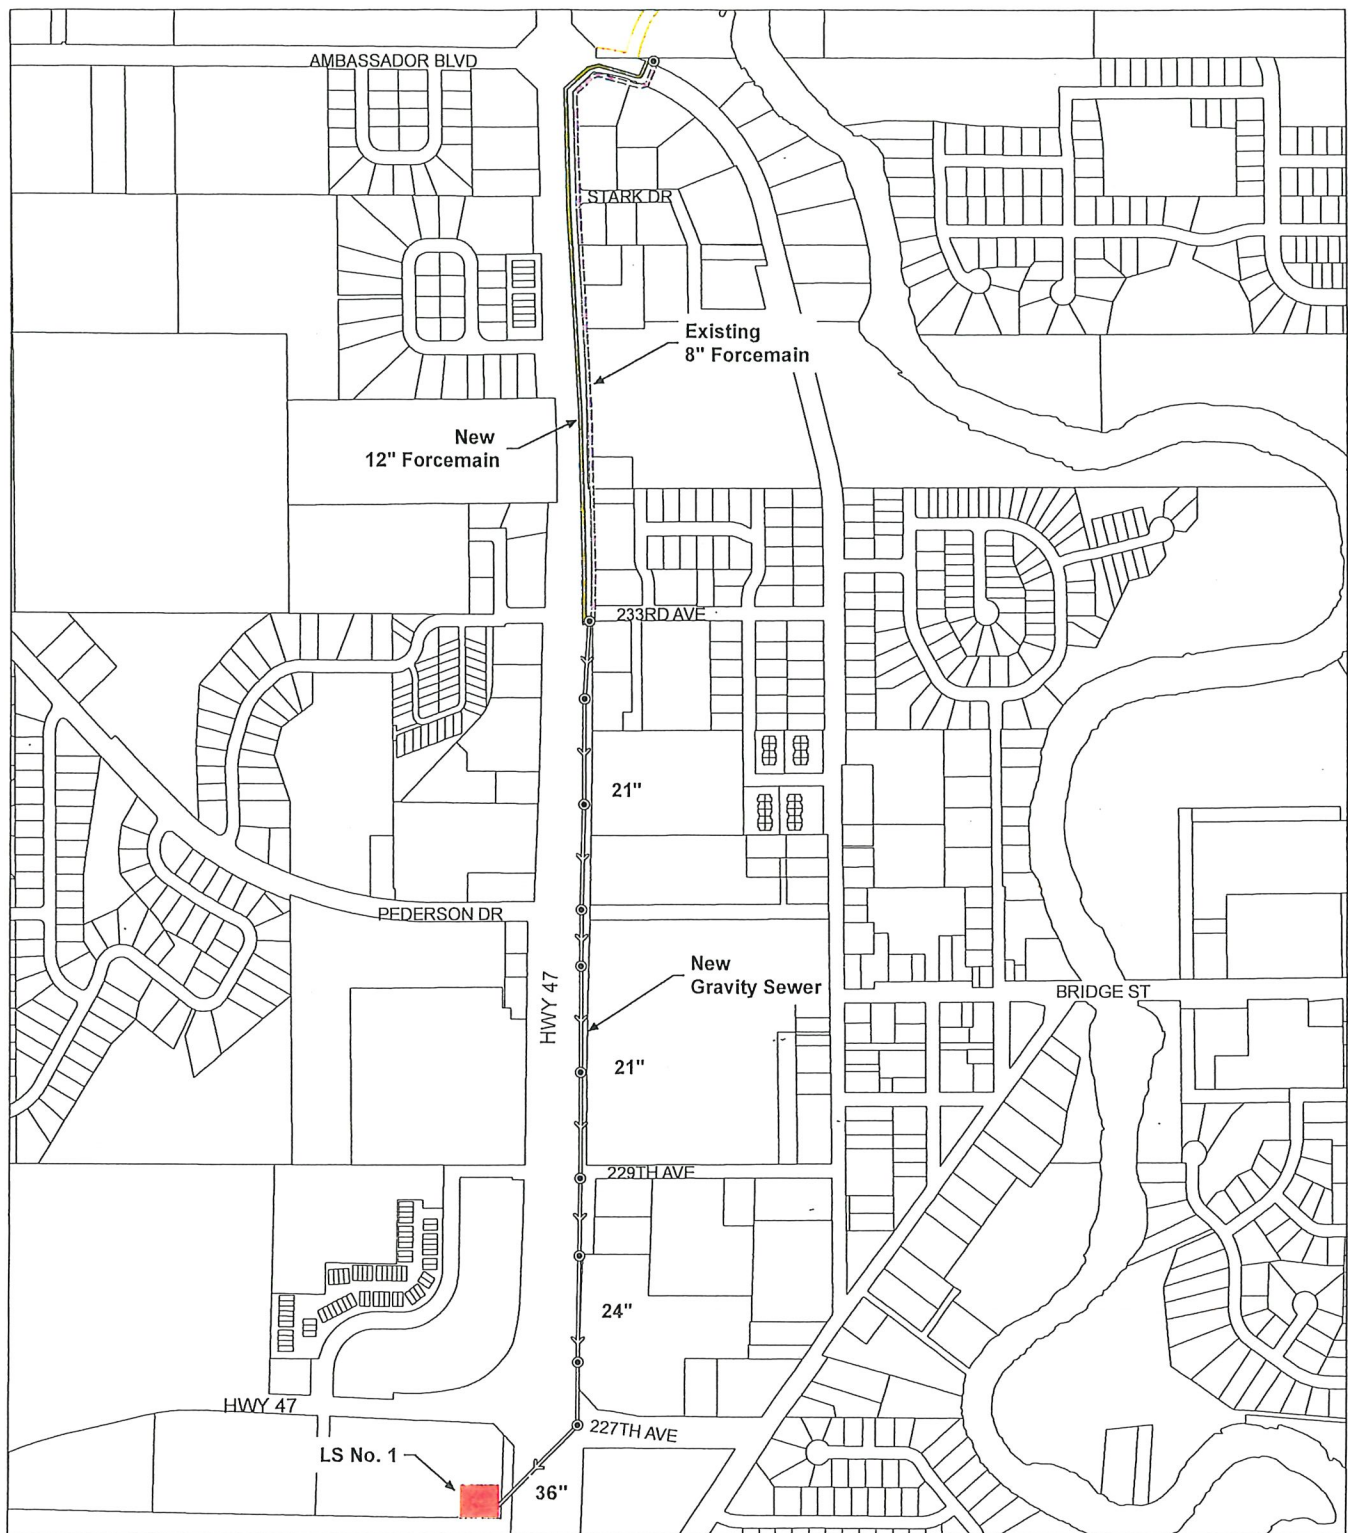

0 250 500 1,000
Feet




Hakanson
Anderson

Legend

- Proposed Trunk Sewer
- Proposed Trunk Sewer MH

South Sewer Trunk Alternate 1

Ambassador to Plant

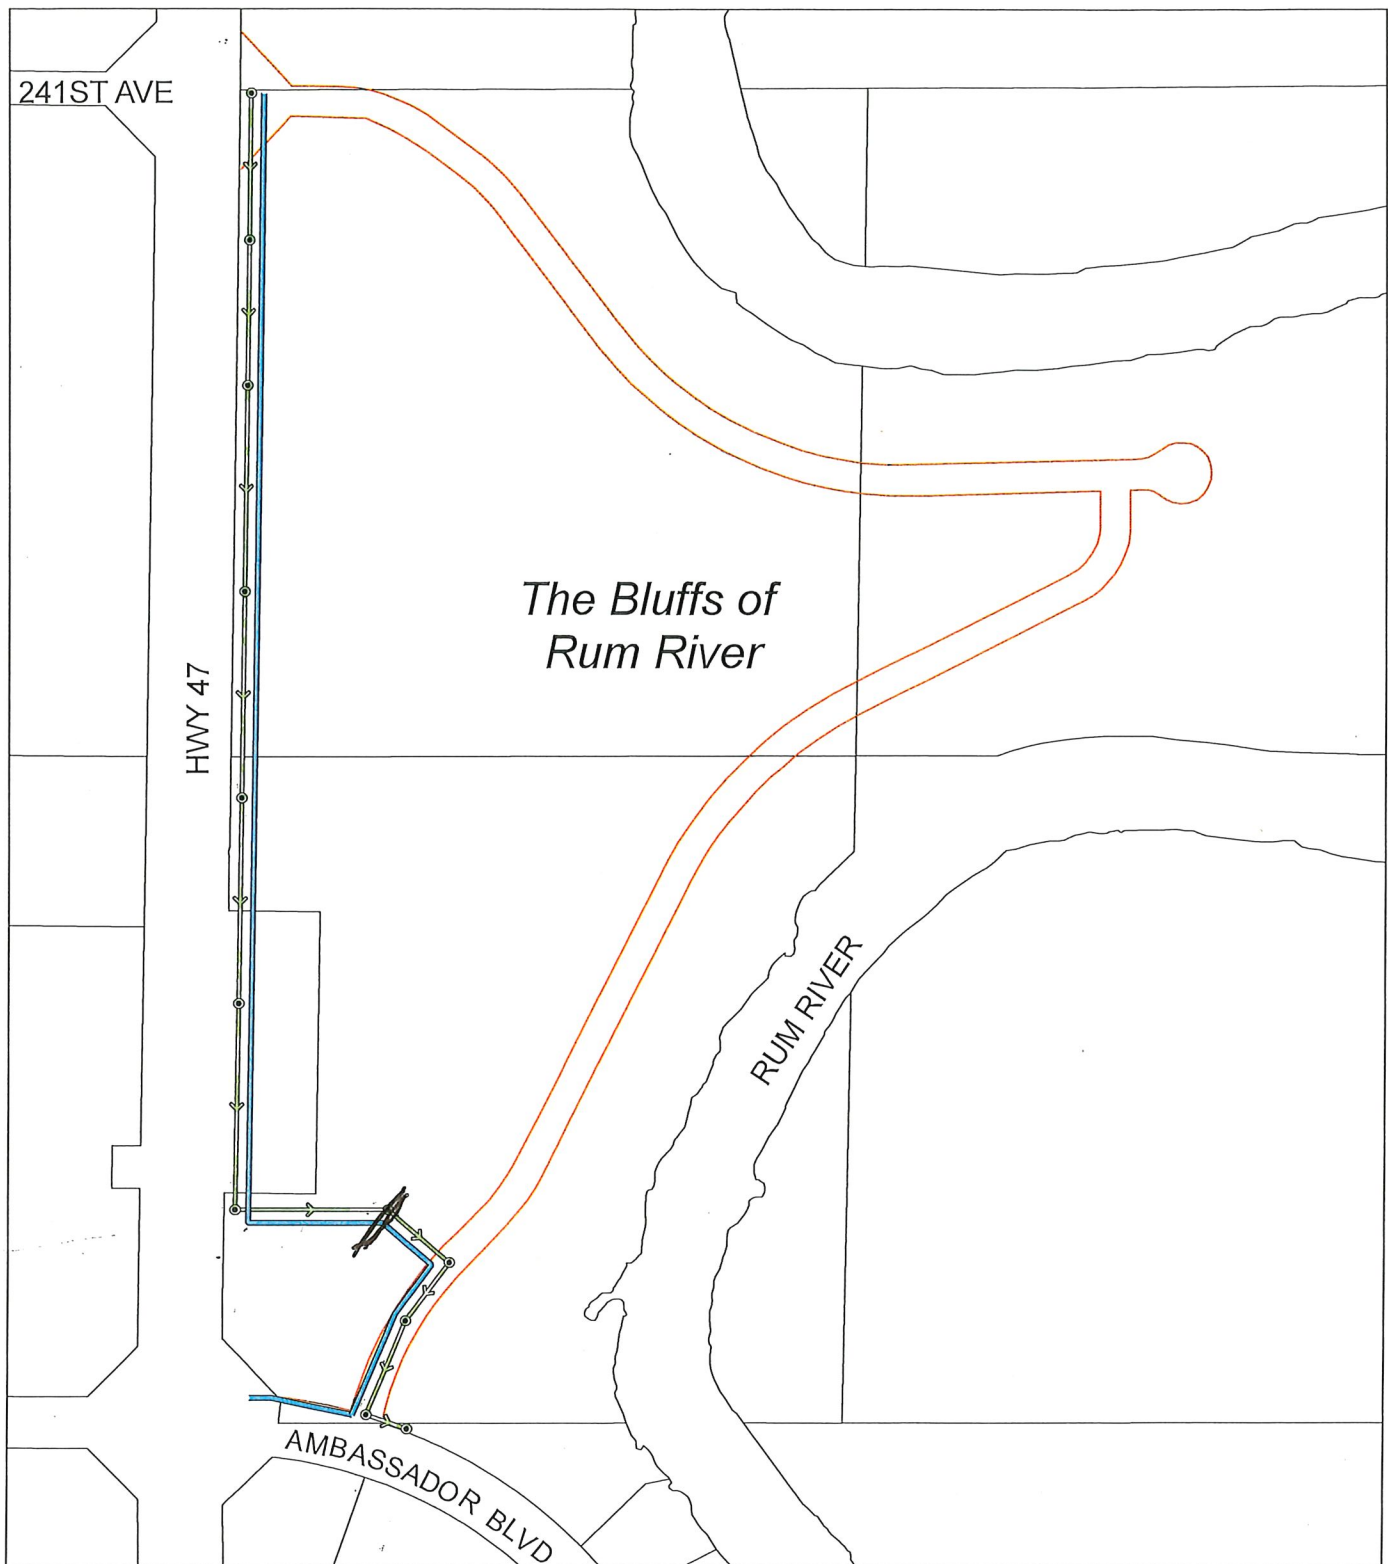

0 100 200 400
Feet



**Hakanson
Anderson**

Legend

- Proposed Trunk Watermain
- Proposed Trunk Sewer
- Proposed Trunk Sewer MH

North Sewer Trunk Alternate 4

Ambassador to 241st